


2 REAR ELEVATION VIEW

Scale: 1/4" = 1'-0"

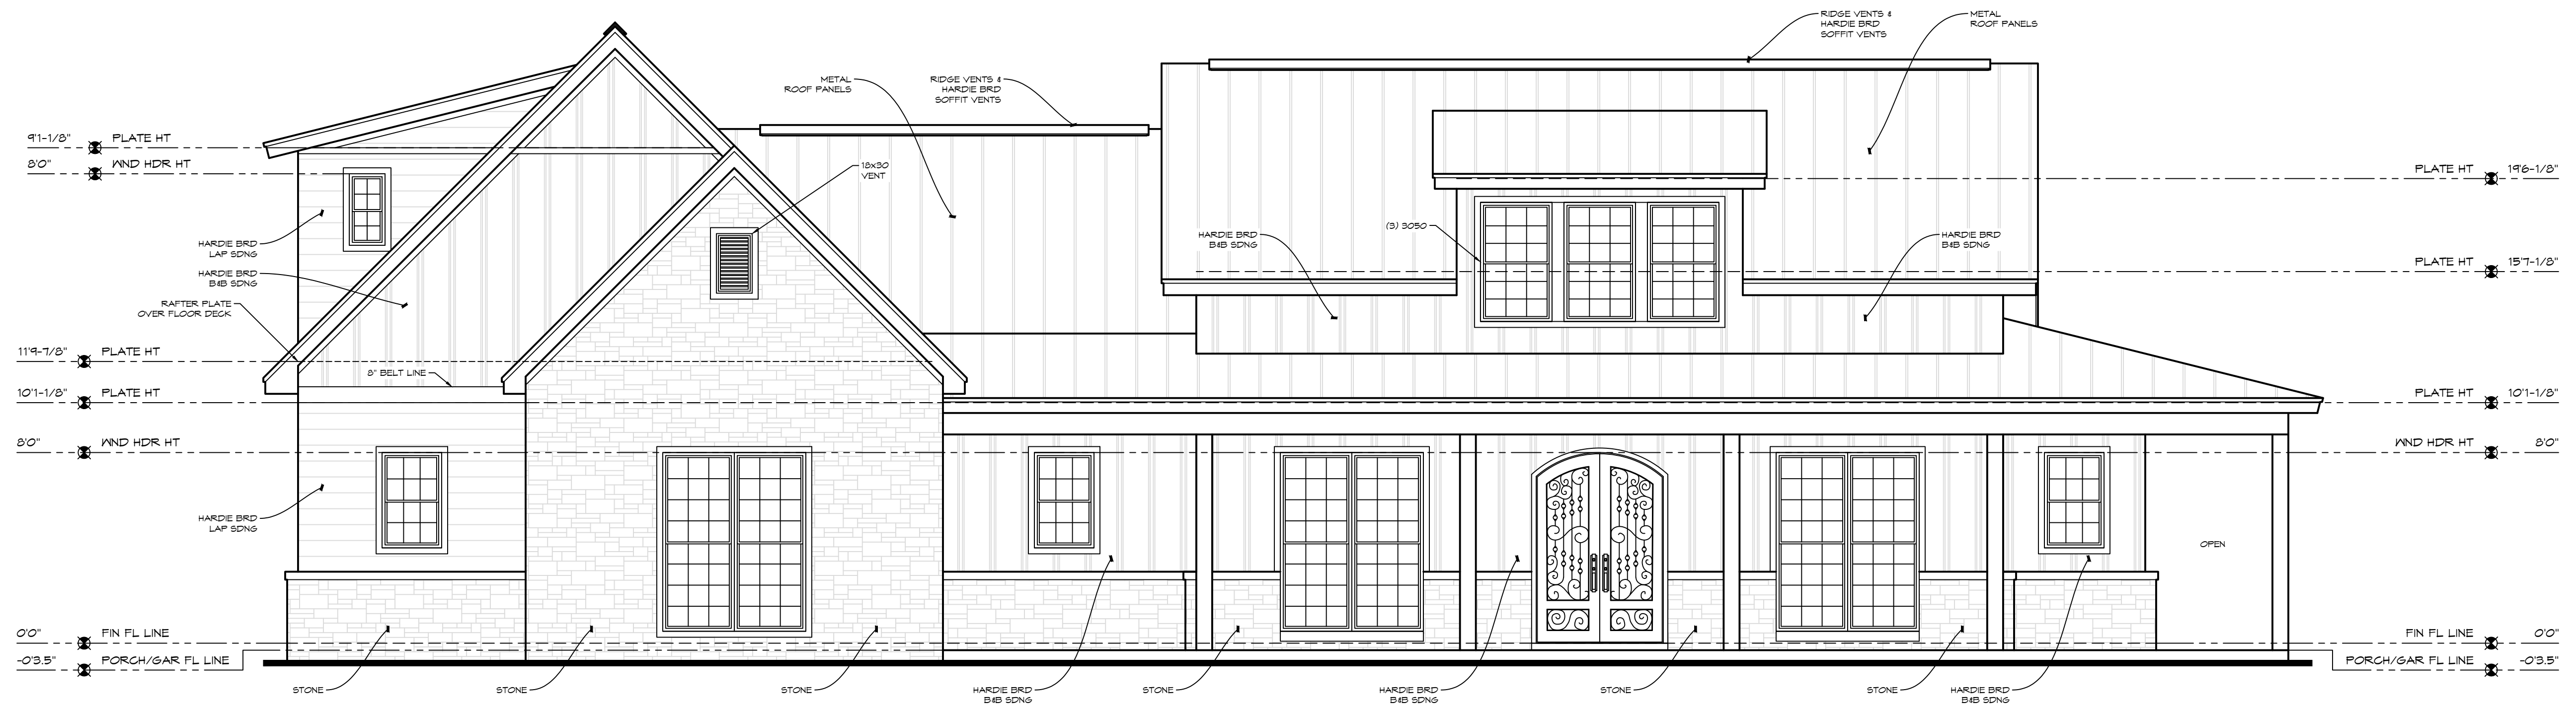

1 FRONT ELEVATION VIEW

Scale: 1/4" = 1'-0"

PMD designs

Custom Drafting & Design
106 S. Wofford St. - Athens, Texas 75751
Cell - 903-477-0039, paigemclain62@gmail.com

PMD designs
LLC

Residence FOR:

Jeff & Brandee
BRADY
Reversed


Drawn By:
Paige McLain

Date:
07/14/2023

Drawing Type:
ELEVATION
VIEWS
FRONT &
REAR


Sheet No:
1 of 4

DISCLAIMER: No express warranty or liability is applied to these drawings by Paige McLain/PMD designs, LLC. Paige McLain/PMD designs, LLC accepts no responsibility for design or construction failure. It is the express responsibility of the CONTRACTOR/BUILDER to ensure the integrity of the design and structural components. It is the express responsibility of the CONTRACTOR/BUILDER to ensure that these plans meet and/or exceed all applicable building codes and restrictions. It is the express responsibility of the CONTRACTOR/BUILDER to ensure that the site foundation design and specifications are in applicable building codes for the job site location and soil conditions.

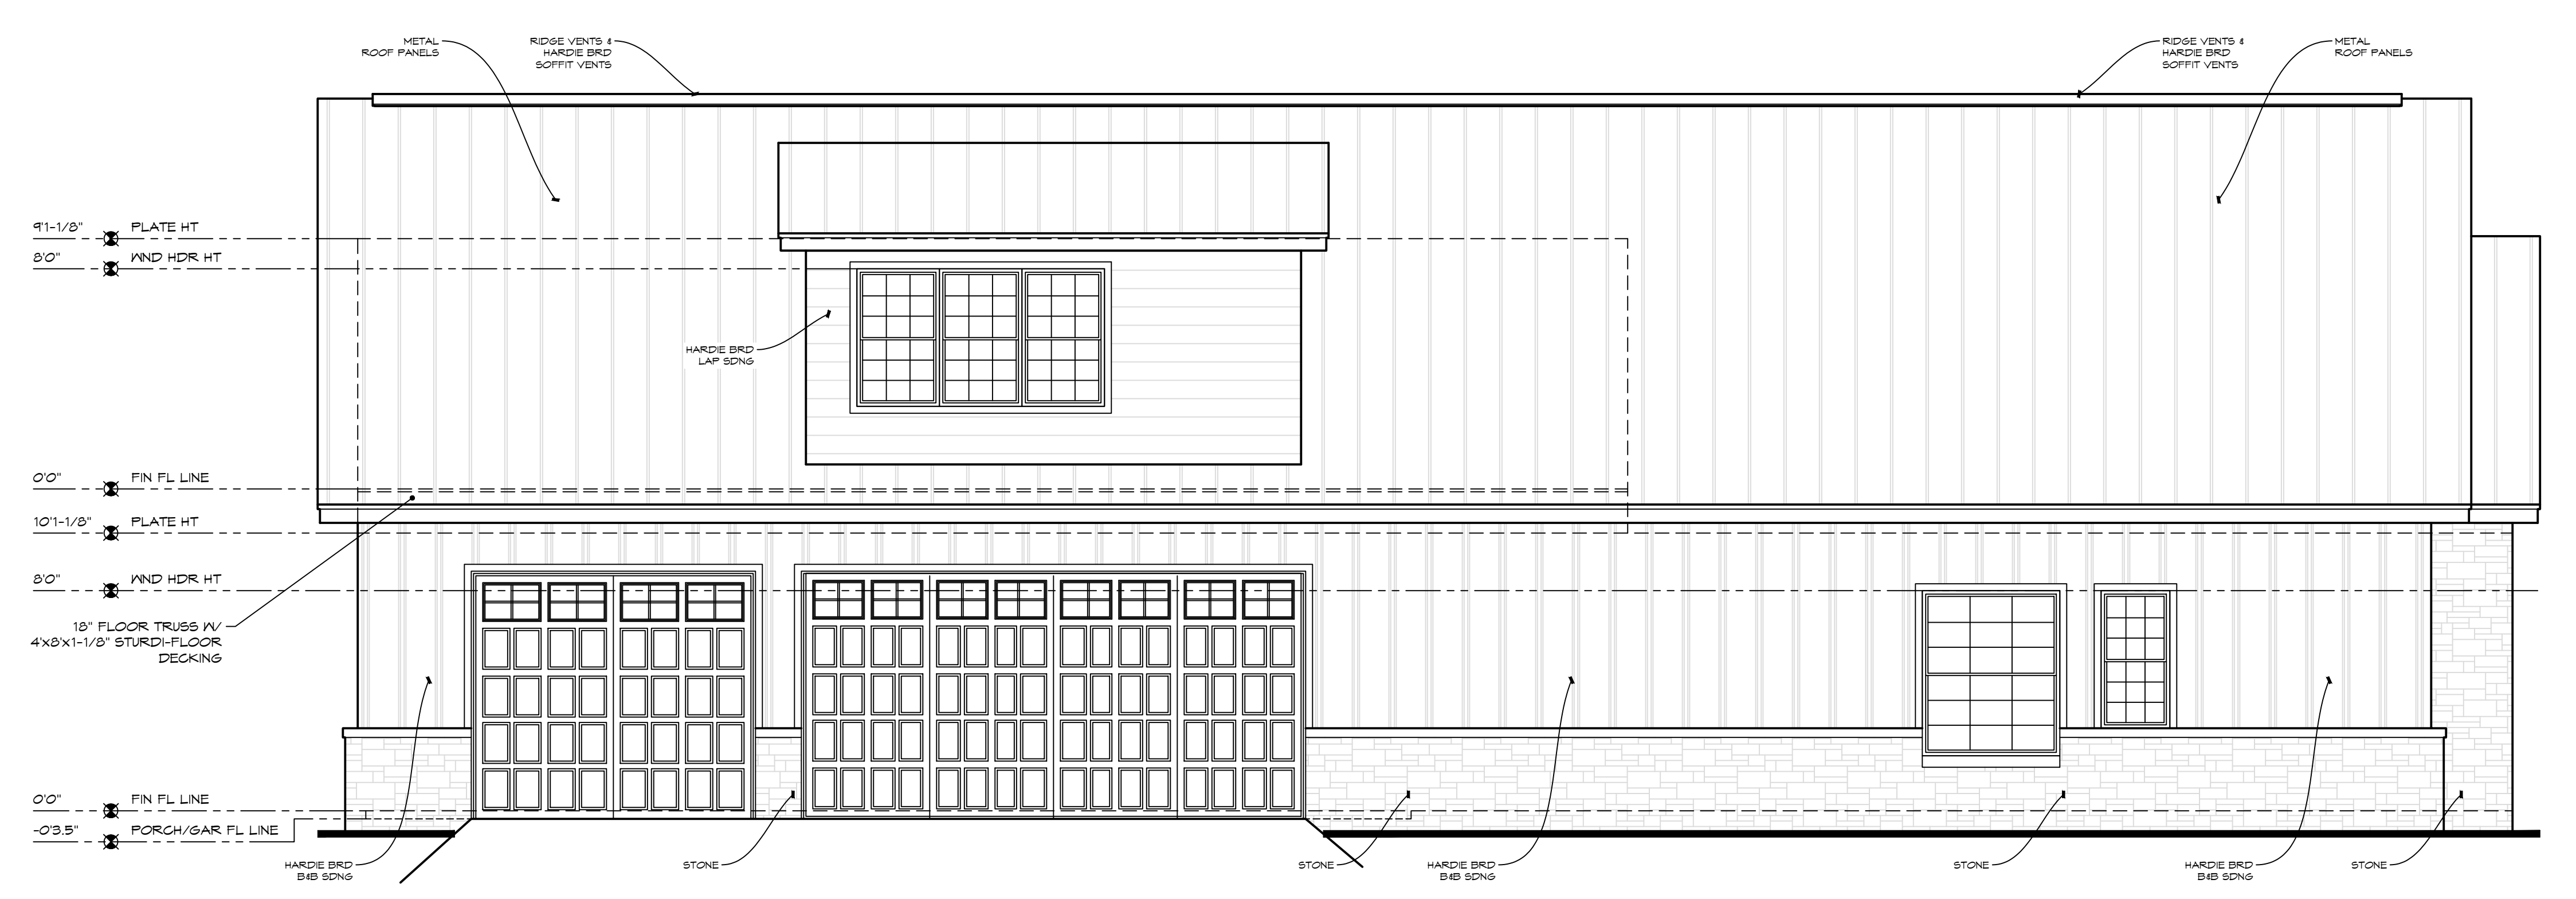

2 LEFT ELEVATION VIEW

Scale: 1/4" = 1'-0"

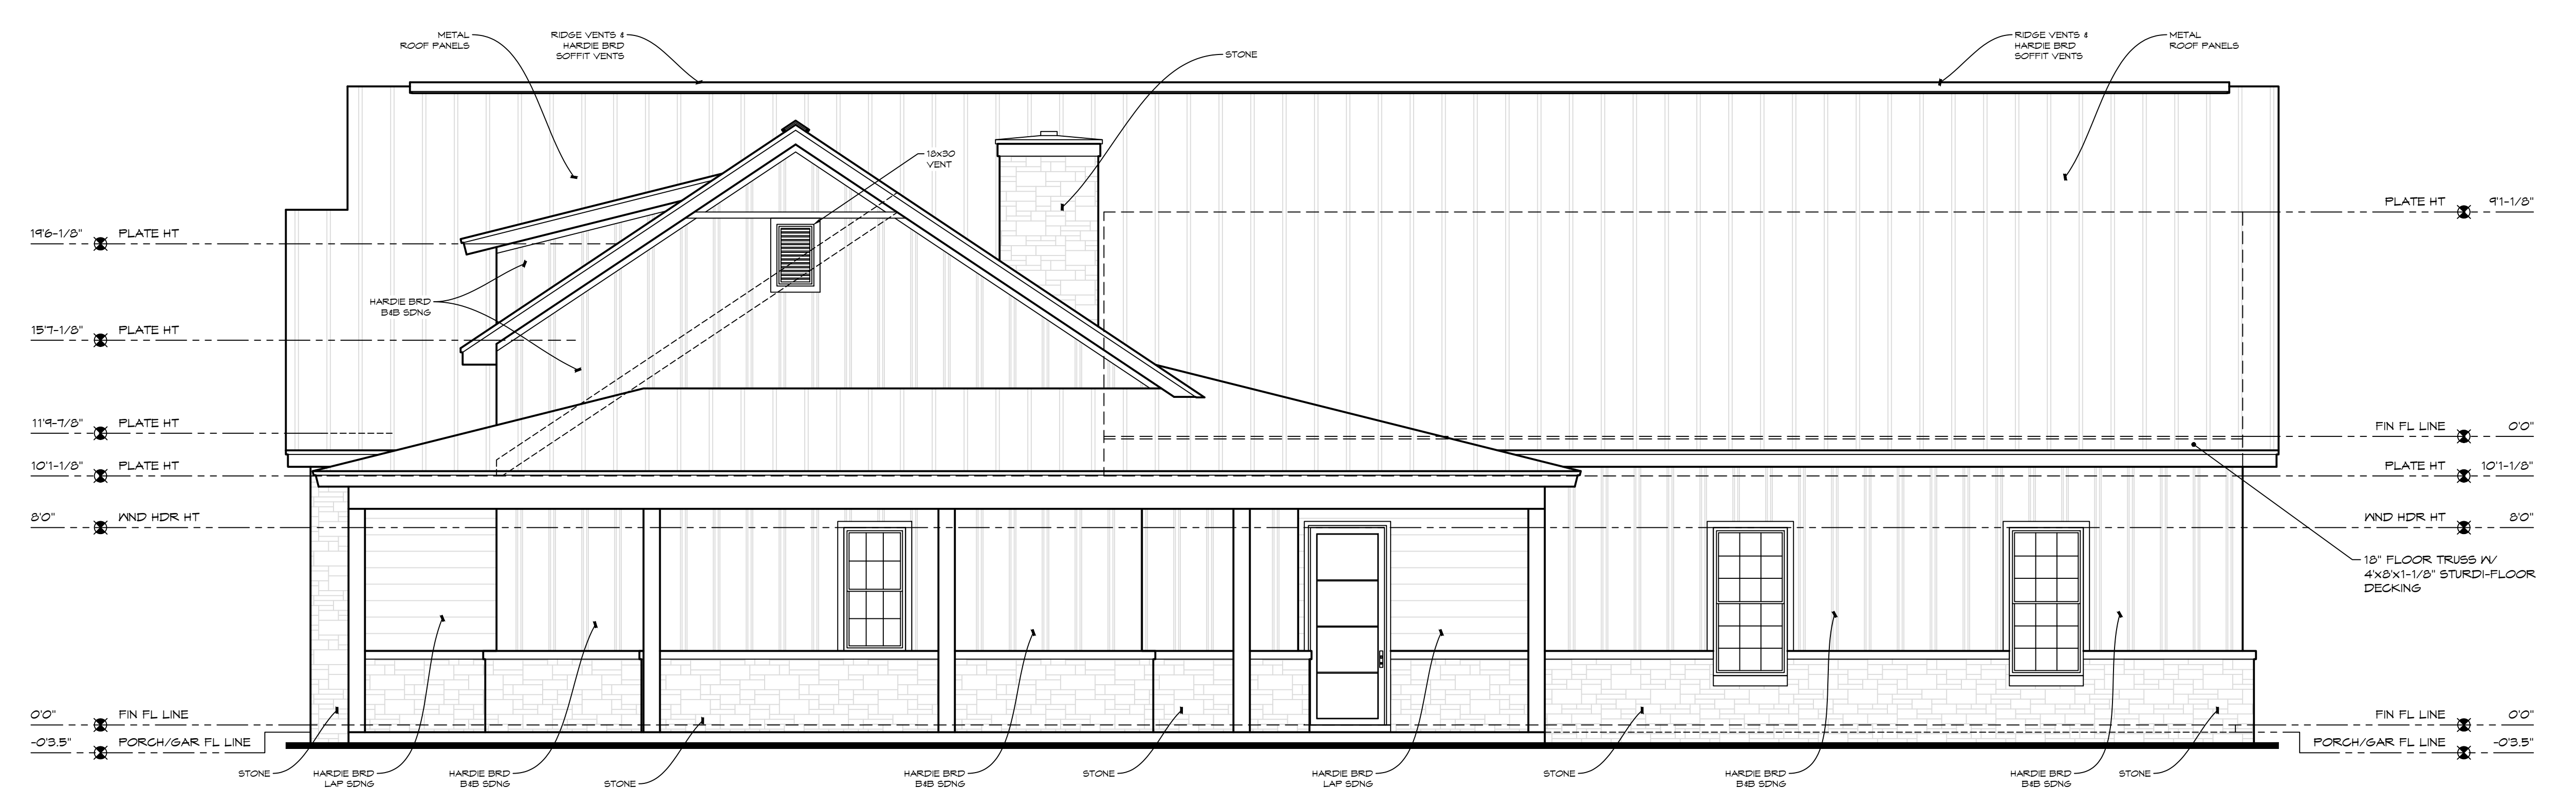


1 RIGHT ELEVATION VIEW

Scale: 1/4" = 1'-0"

PMDesigns

DISCLAIMER: No express warranty or liability is applied to these drawings by Paige McLain/PMDesigns, LLC. Paige McLain/PMDesigns, LLC accept no responsibility for design or construction failure. It is the express responsibility of the CONTRACTOR/BUILDER to ensure the integrity of the design and structural components. It is the express responsibility of the CONTRACTOR/BUILDER to ensure that these plans meet and/or exceed all applicable building codes and restrictions. It is the express responsibility of the CONTRACTOR/BUILDER to ensure that the site foundation design and specifications are to applicable building codes for the job site location and soil conditions.

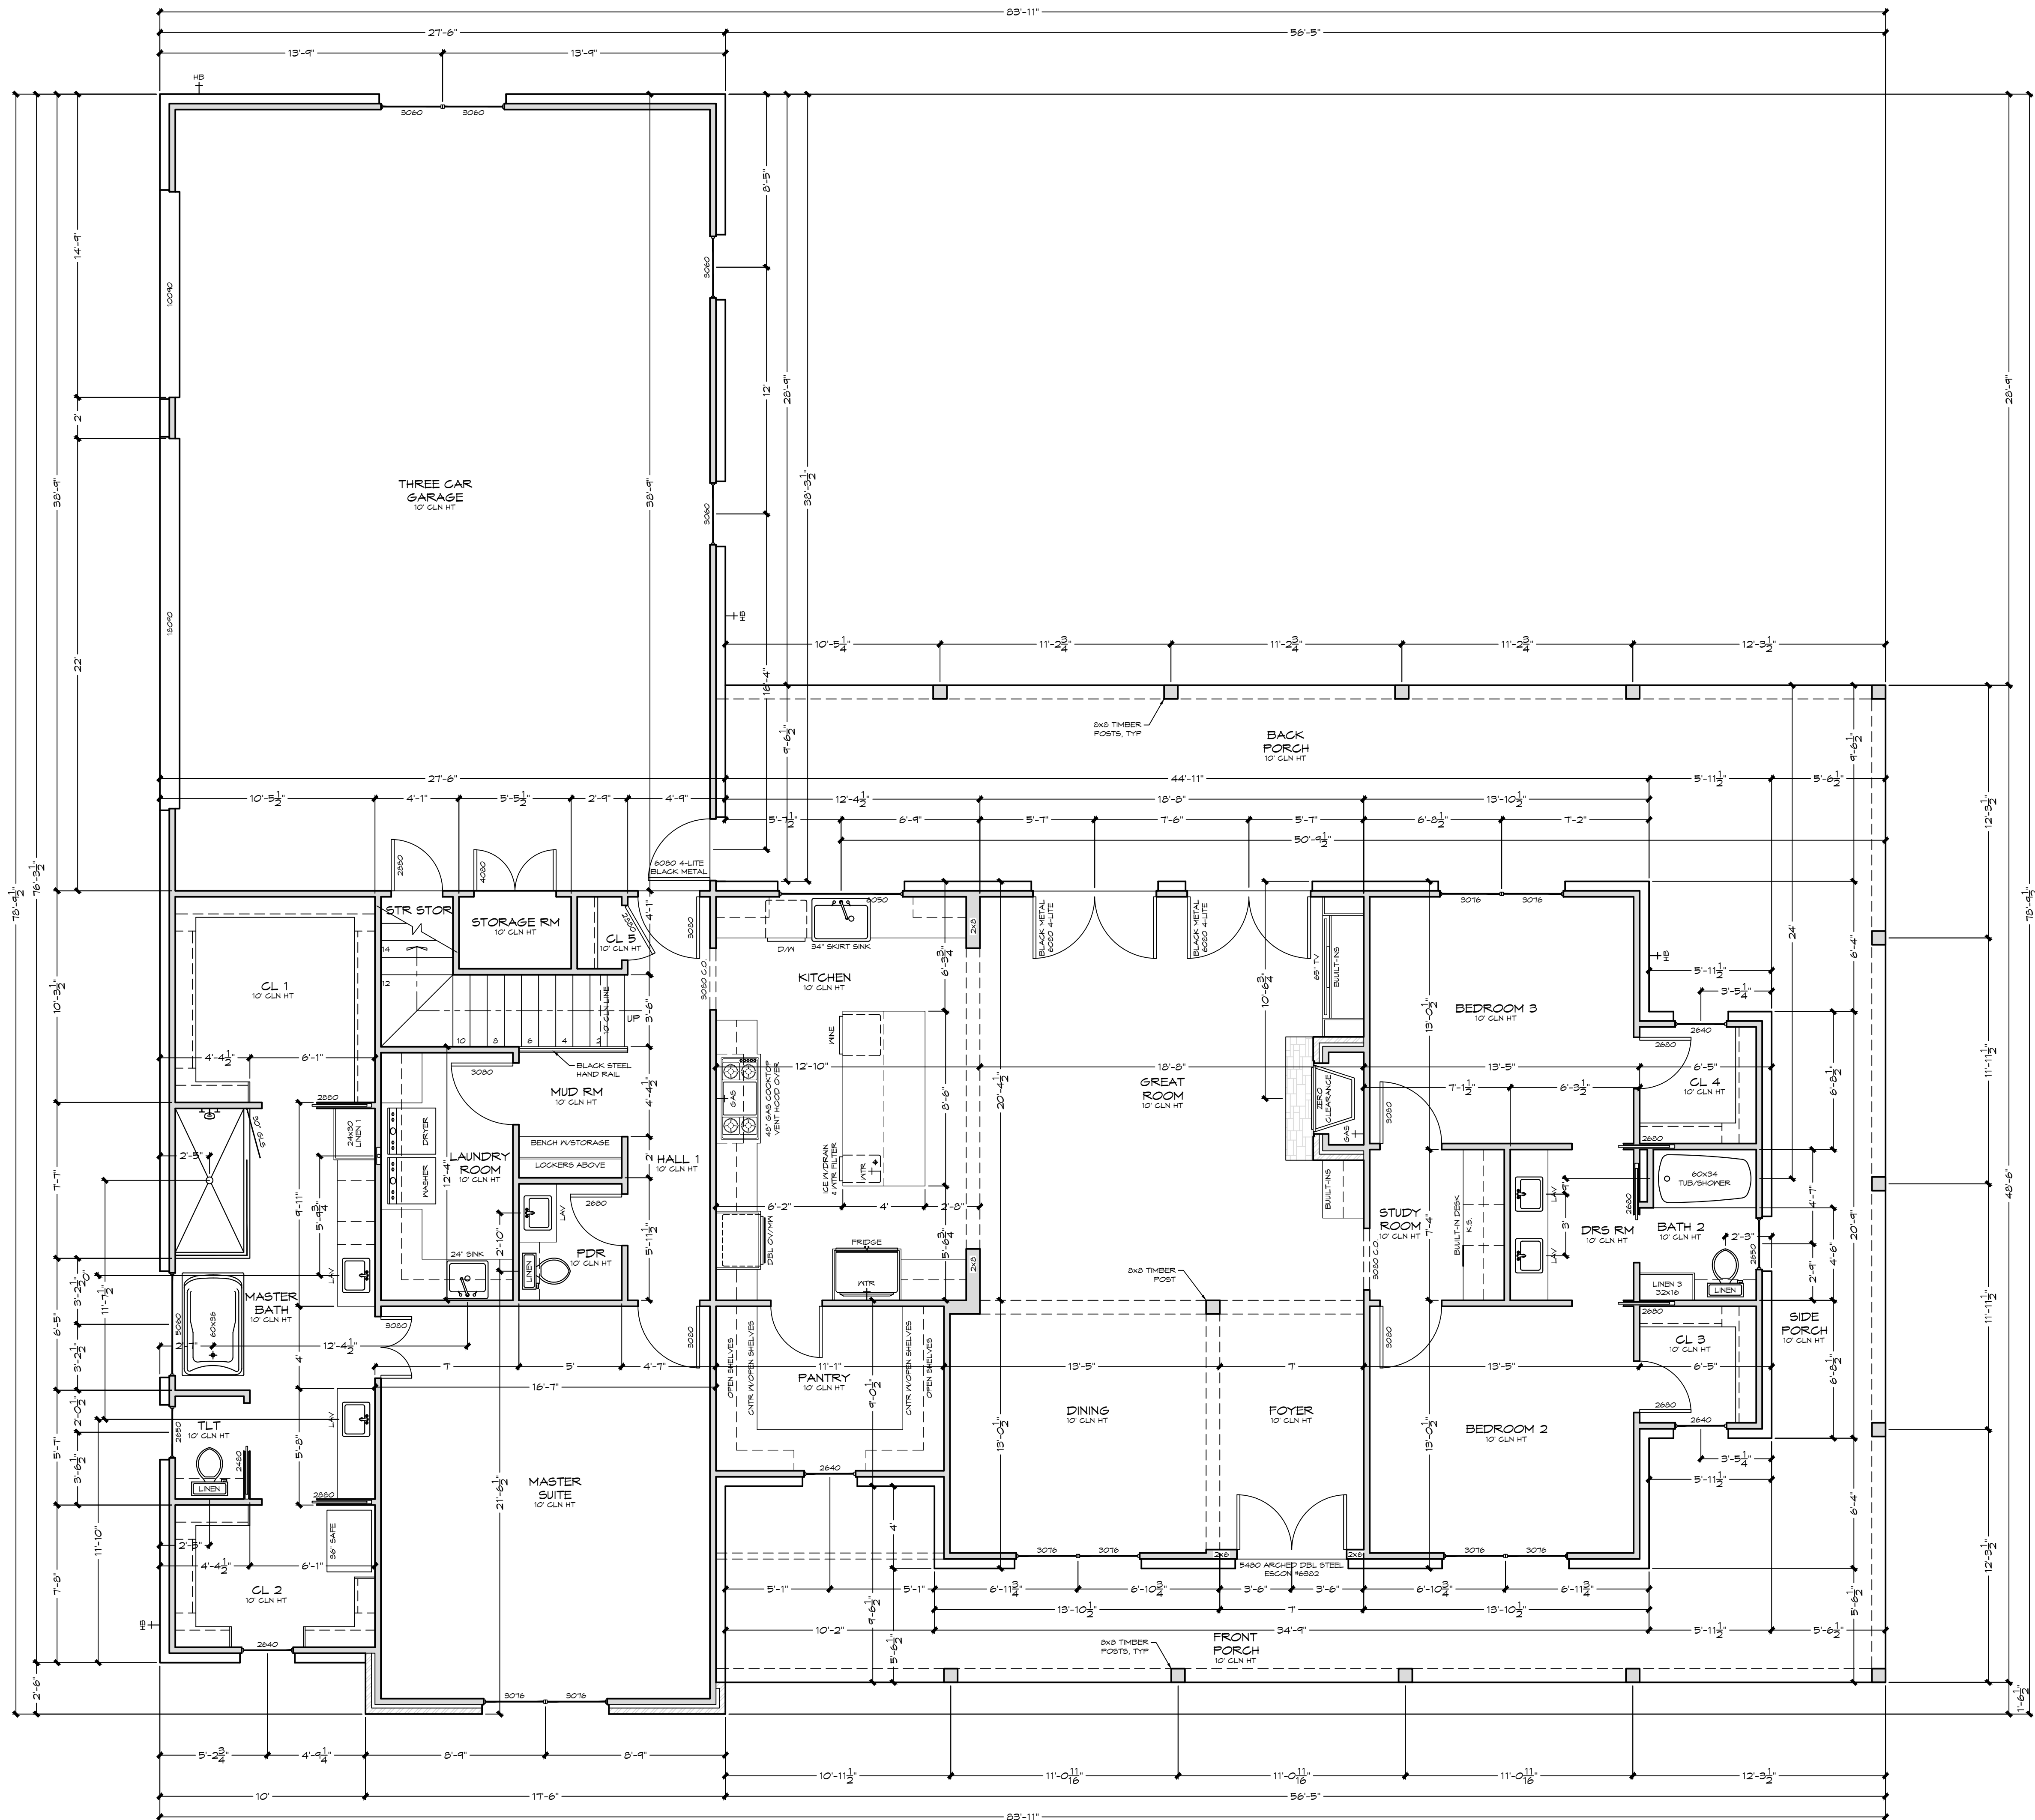

1 FLOOR PLAN - MAIN LEVEL

Scale: 1/4" = 1'-0"

PINDON NOTE:
ANDERSEN 100 SERIES, SINGLE HING, BLACK COGNAL LITED

AREA DATA	
HEAT/COOL - MAIN LEVEL	2571
HEAT/COOL - UPPER LEVEL	0
TOTAL HEAT/COOL	2571
FRONT PORCH	386
BACK PORCH	569
SIDE PORCH	270
THREE CAR GARAGE	1082
TOTAL AREA UNDER ROOF	4878
STORAGE/FUTURE BONUS ROOM	714

Residence FOR:
Jeff & Brandy
BRADY
Reversed

Drawn By:
Paige McLain
Date:
07/14/2023
Drawing Type:
FLOOR PLAN
MAIN LEVEL


Sheet No:
3 of 4

PMD Designs
LLC

Custom Drafting & Design
106 S. Wofford St. - Athens, Texas 75751
Cell - 903-477-0039, paigemclain62@gmail.com


PMD Designs

DISCLAIMER: No express warranty or liability is applied to these drawings by Paige McLain/PMD Designs, LLC. Paige McLain/PMD Designs, LLC accepts no responsibility for design or construction failure. It is the express responsibility of the CONTRACTOR/BUILDER to ensure the integrity of the design and structural components. It is the express responsibility of the CONTRACTOR/BUILDER to ensure that these plans meet and/or exceed all applicable building codes and restrictions. It is the express responsibility of the CONTRACTOR/BUILDER to ensure that the site foundation design and specifications are in applicable building codes for the job site location and soil conditions.

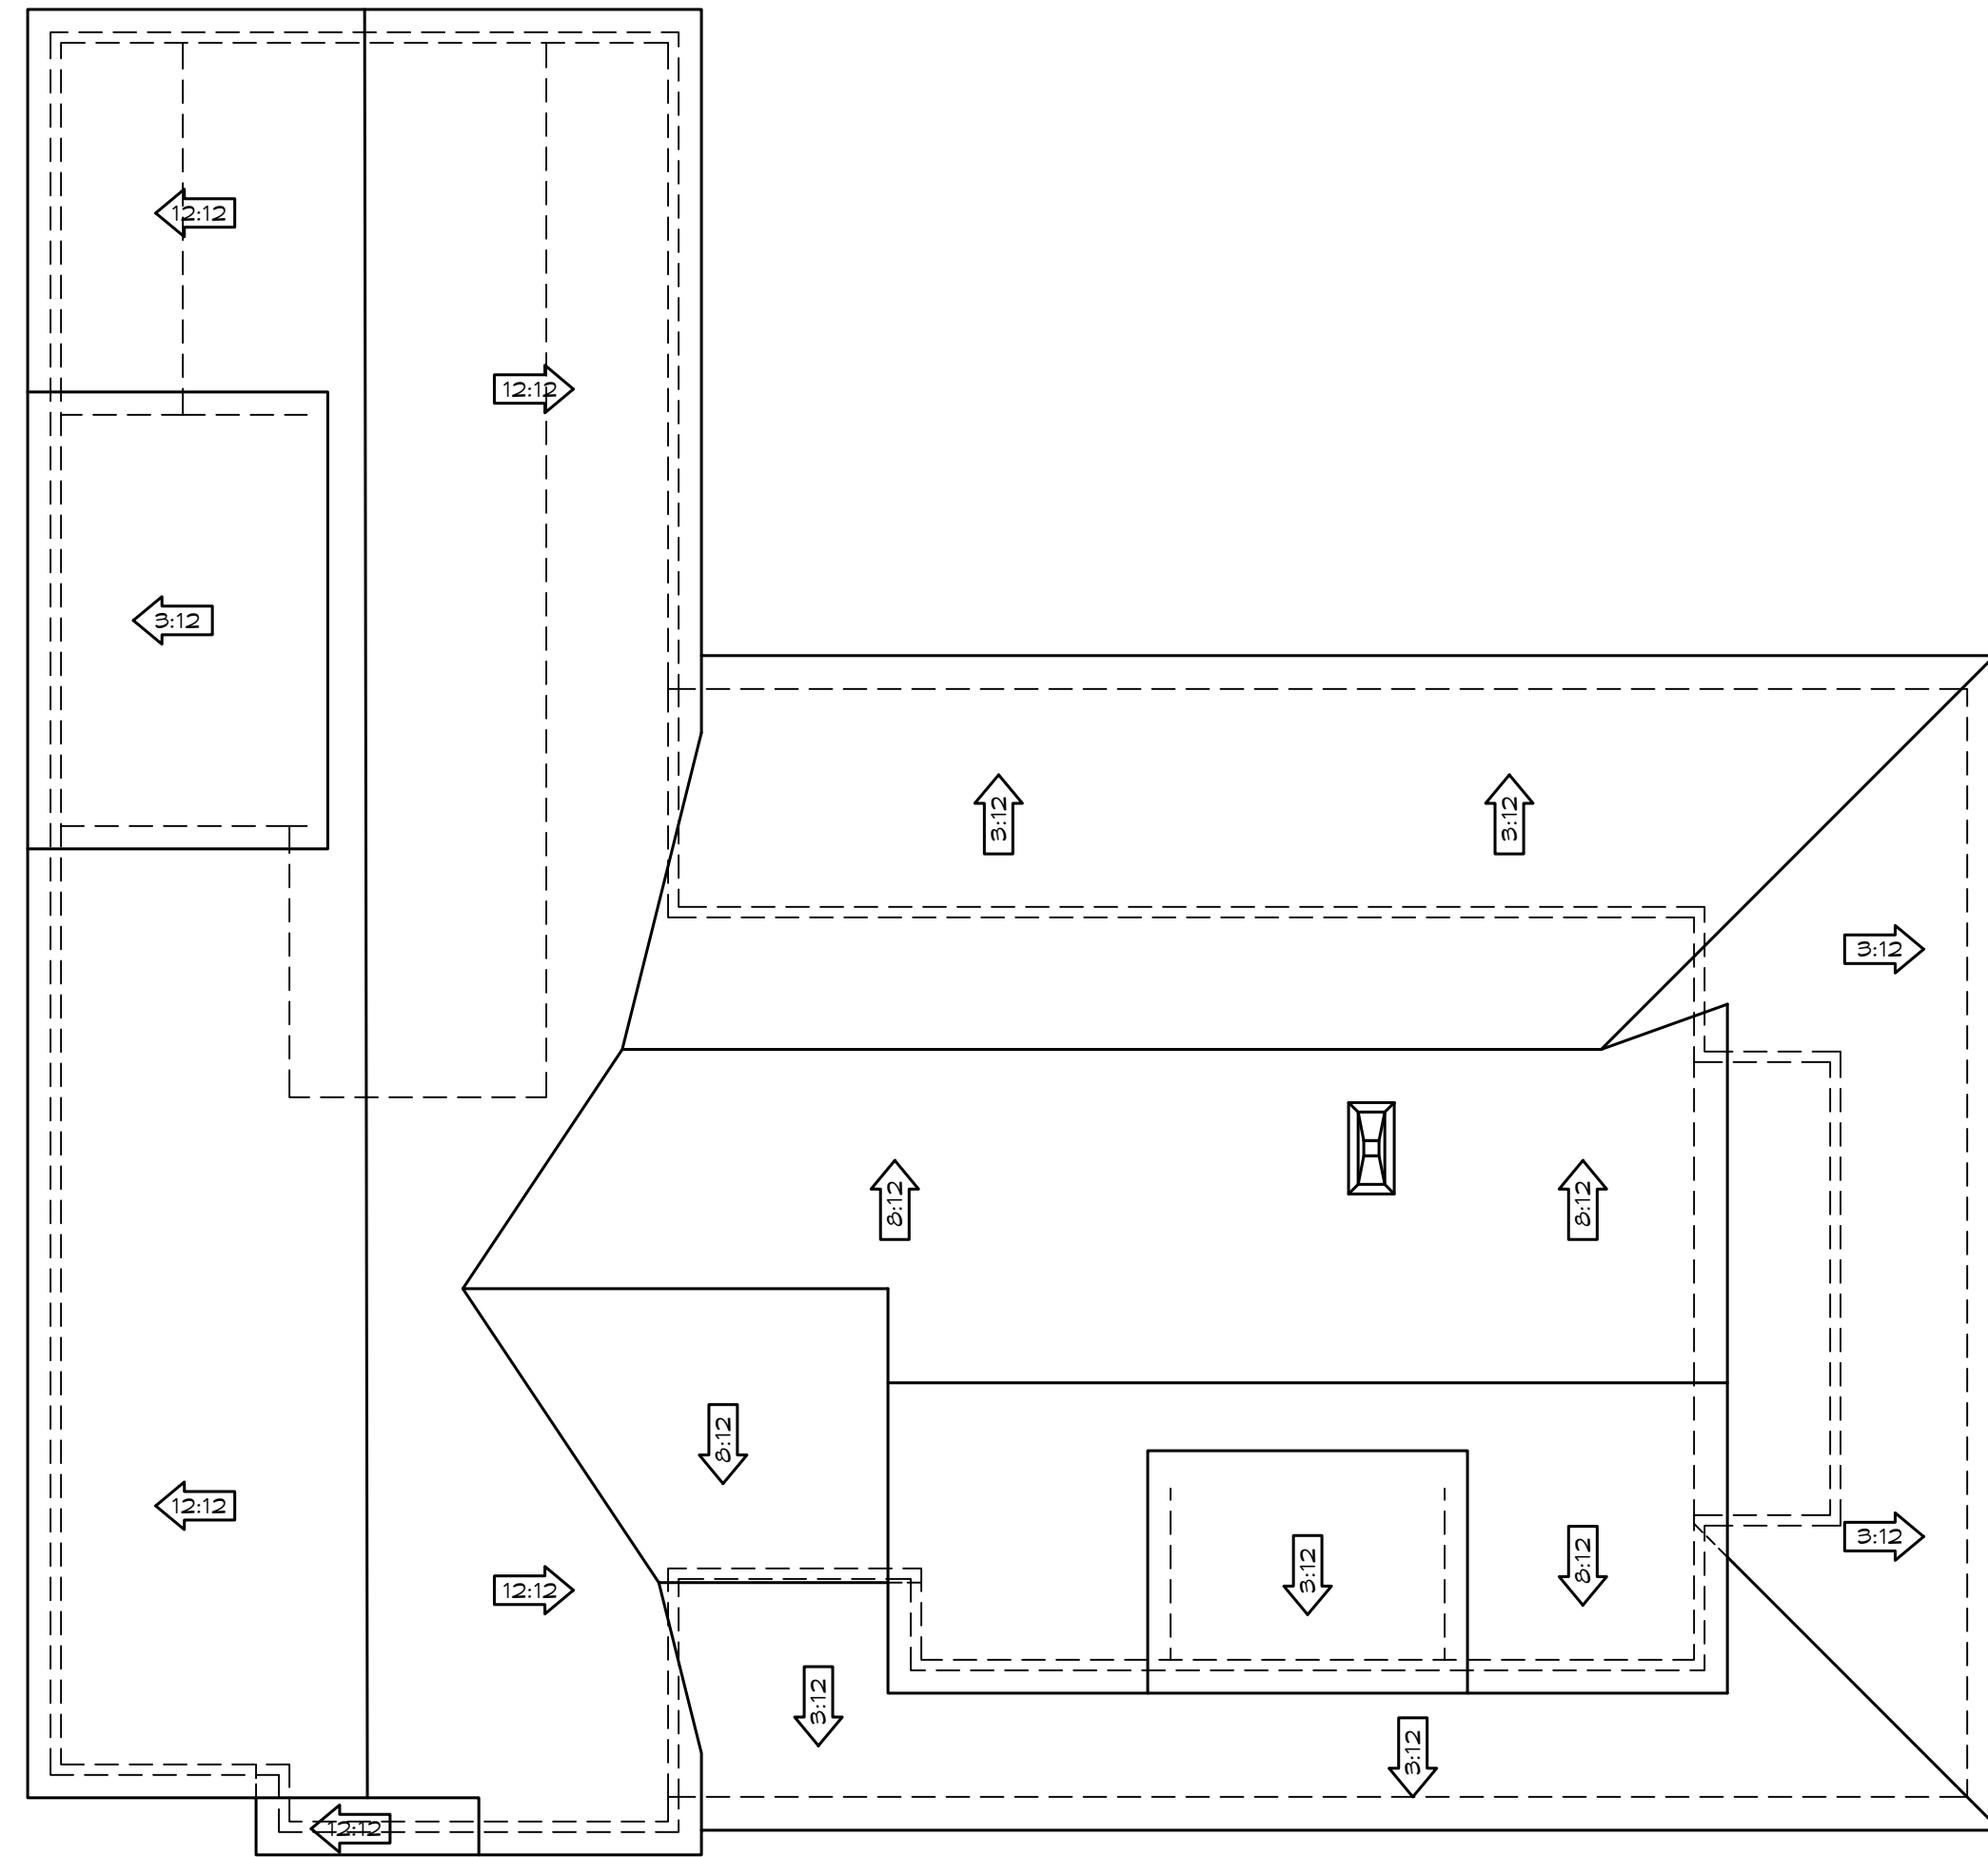

2 ROOF PLAN

Scale: 1/8" = 1'-0"

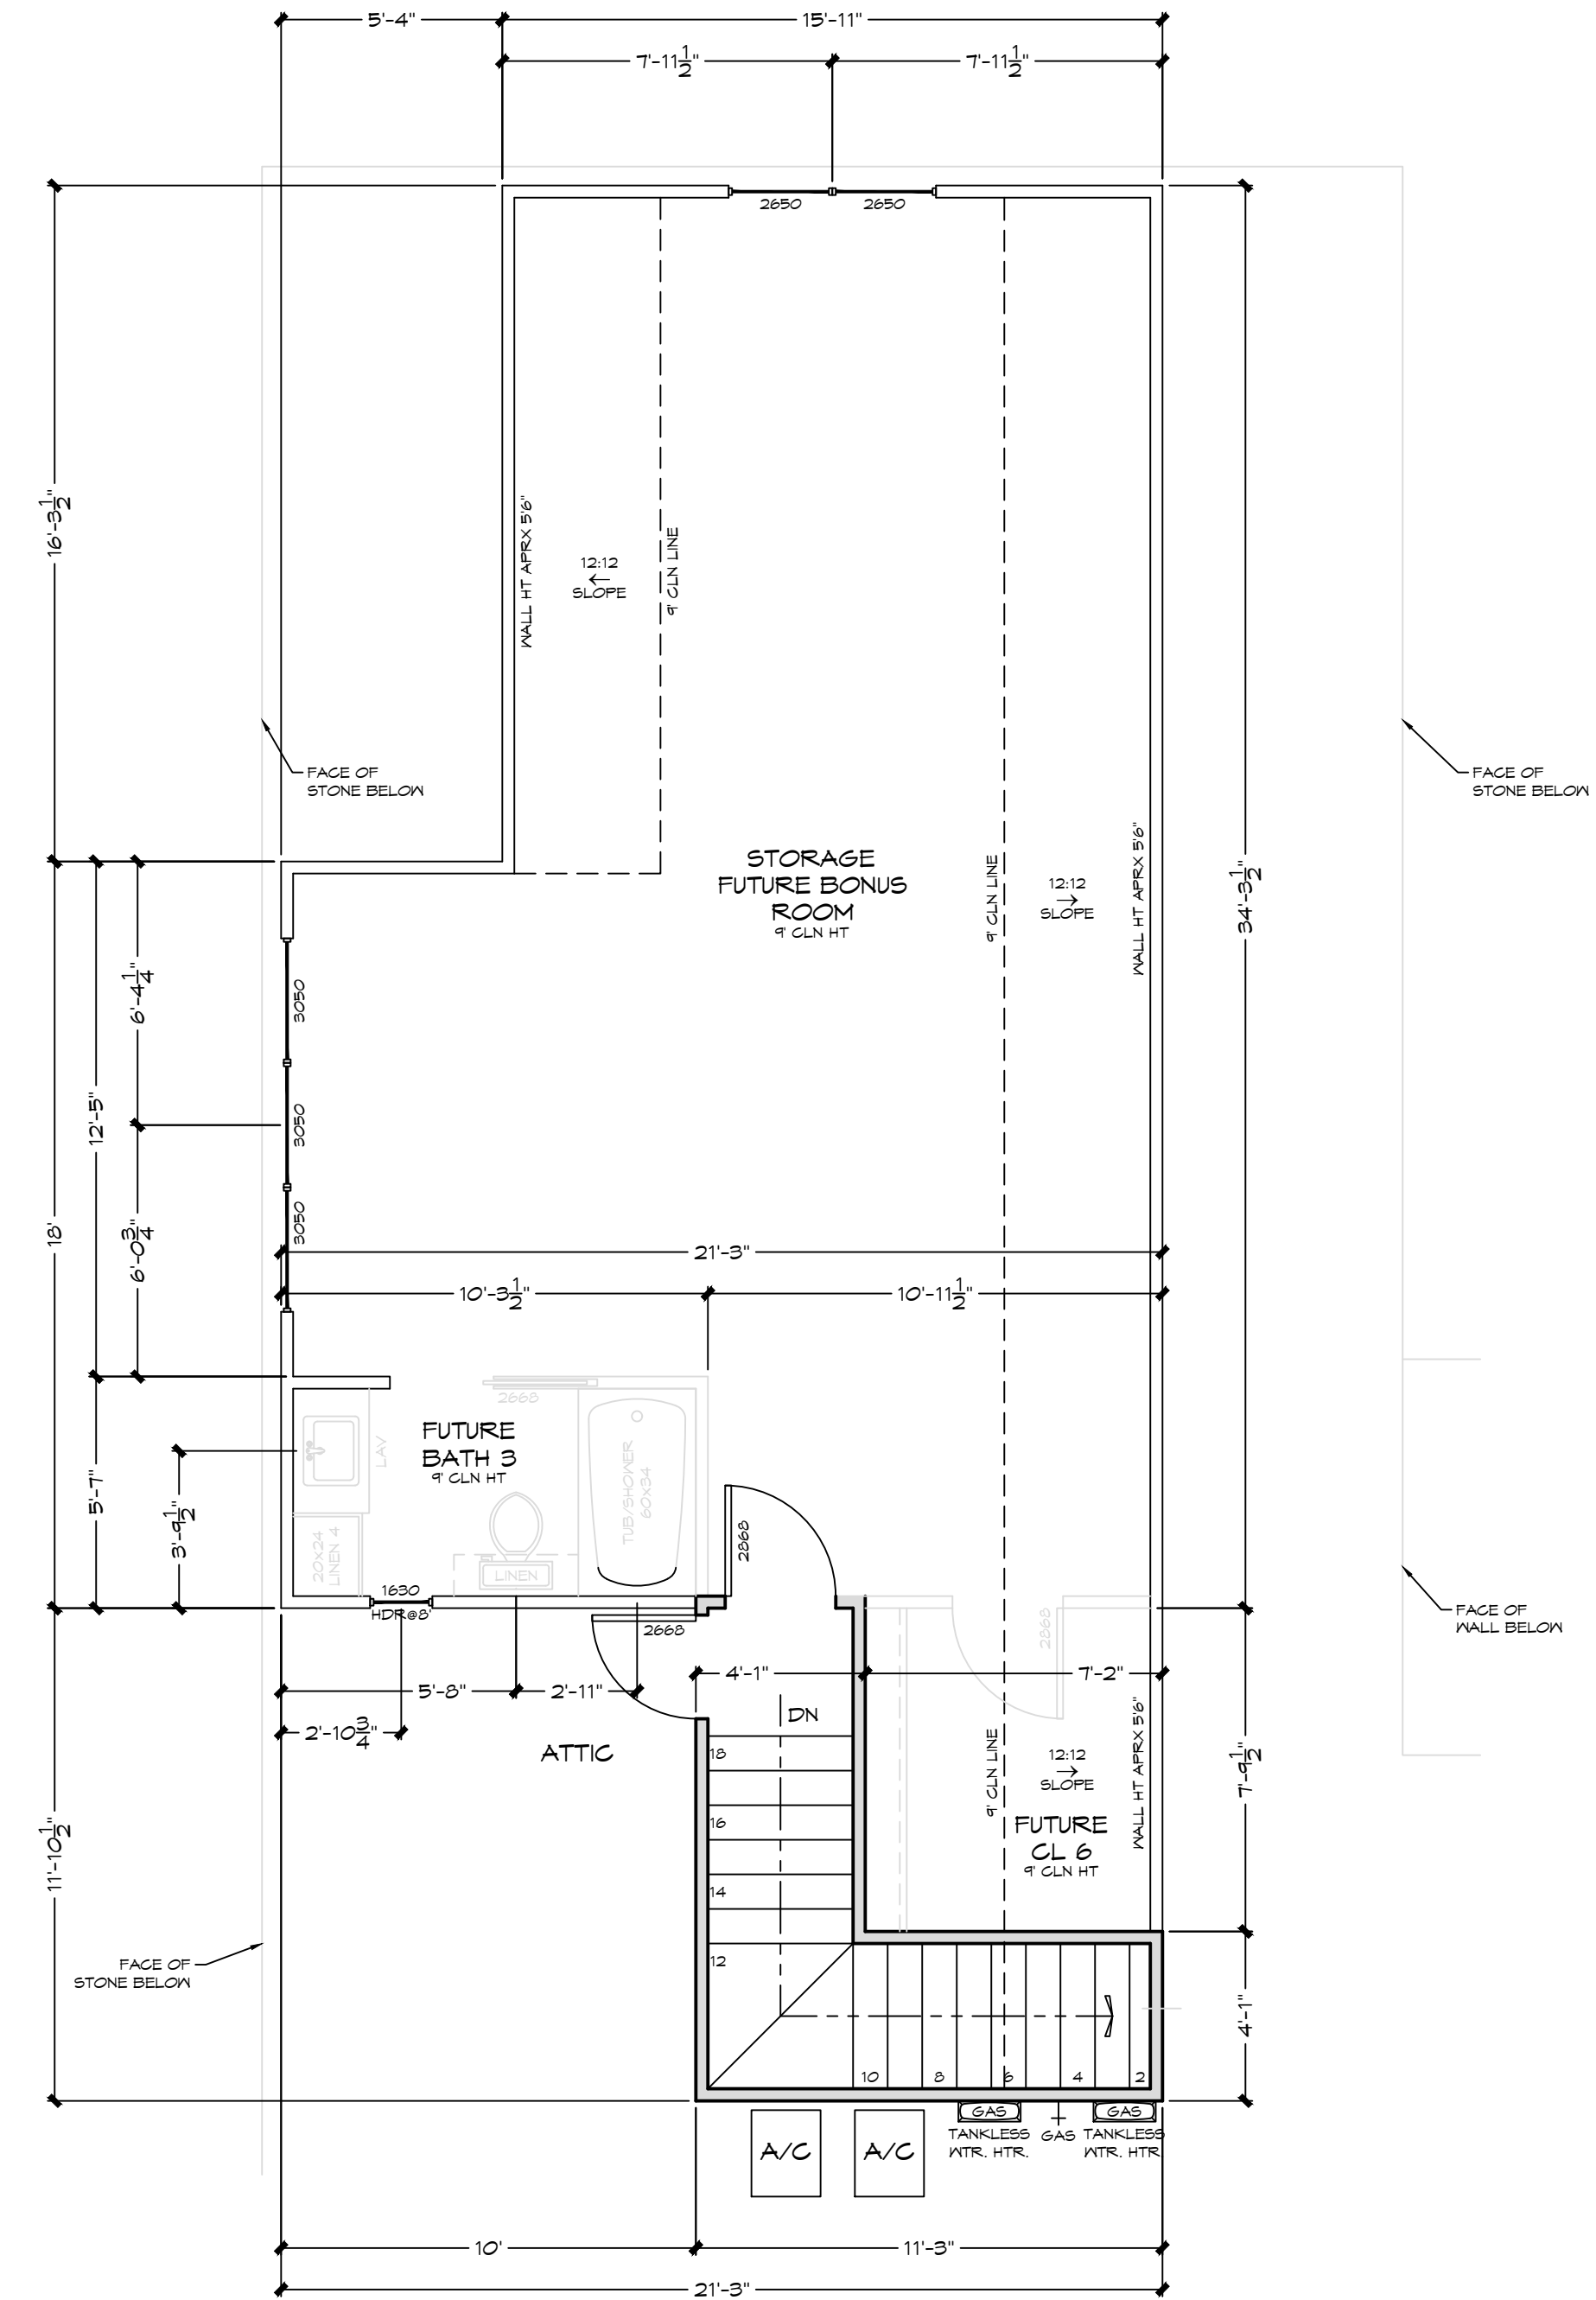

1 FLOOR PLAN - UPPER LEVEL

Scale: 1/4" = 1'-0"